



Afstöðumynd
1:500

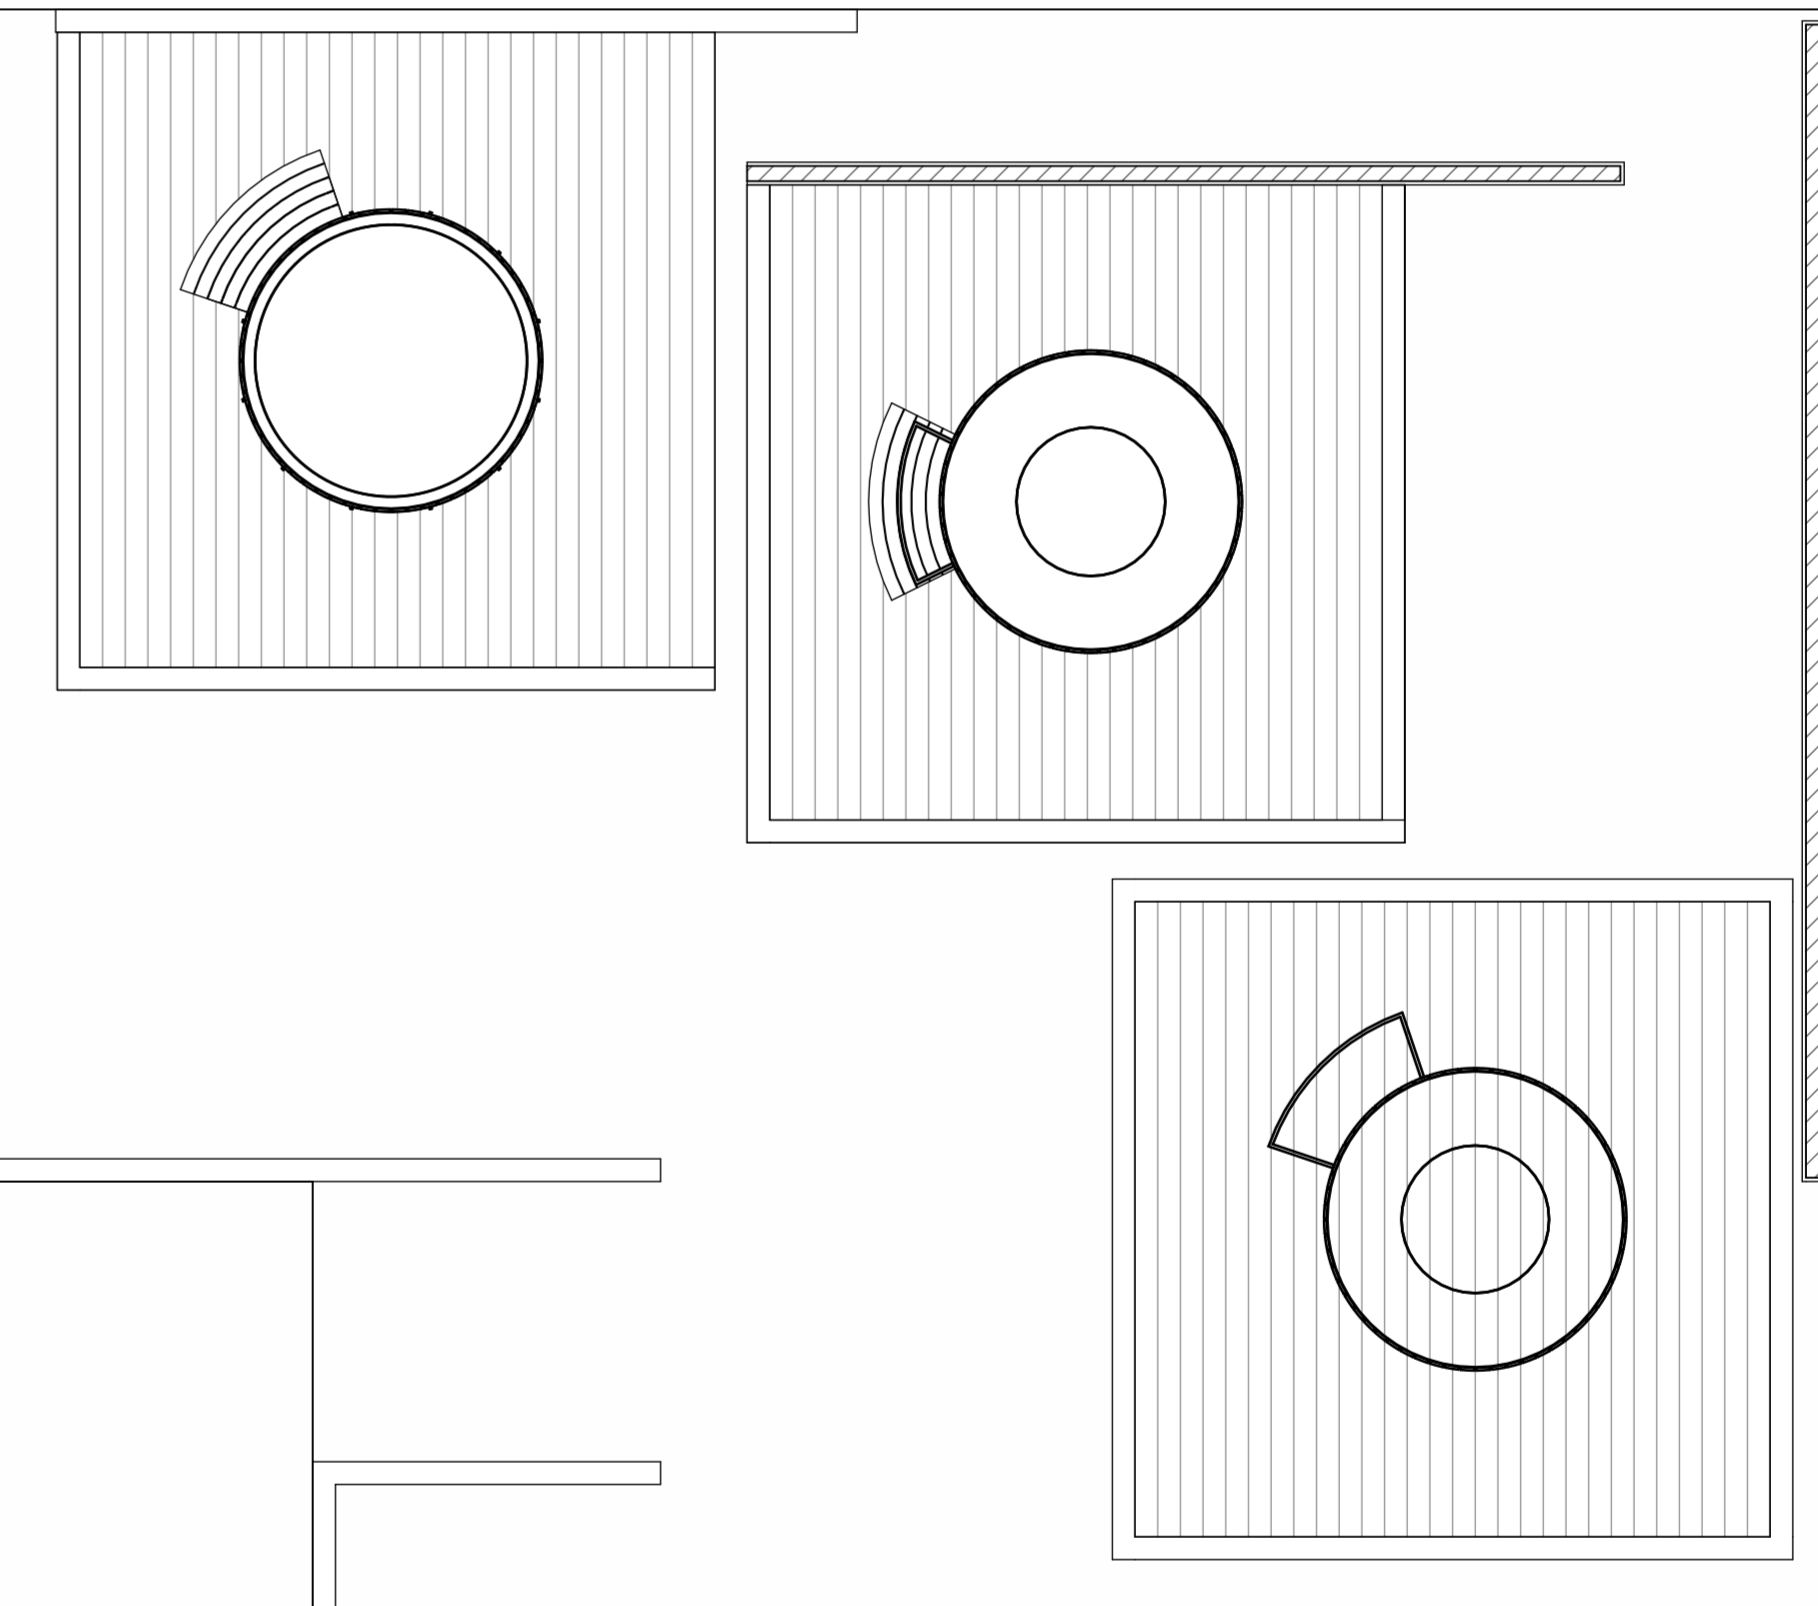

Service House
1:50

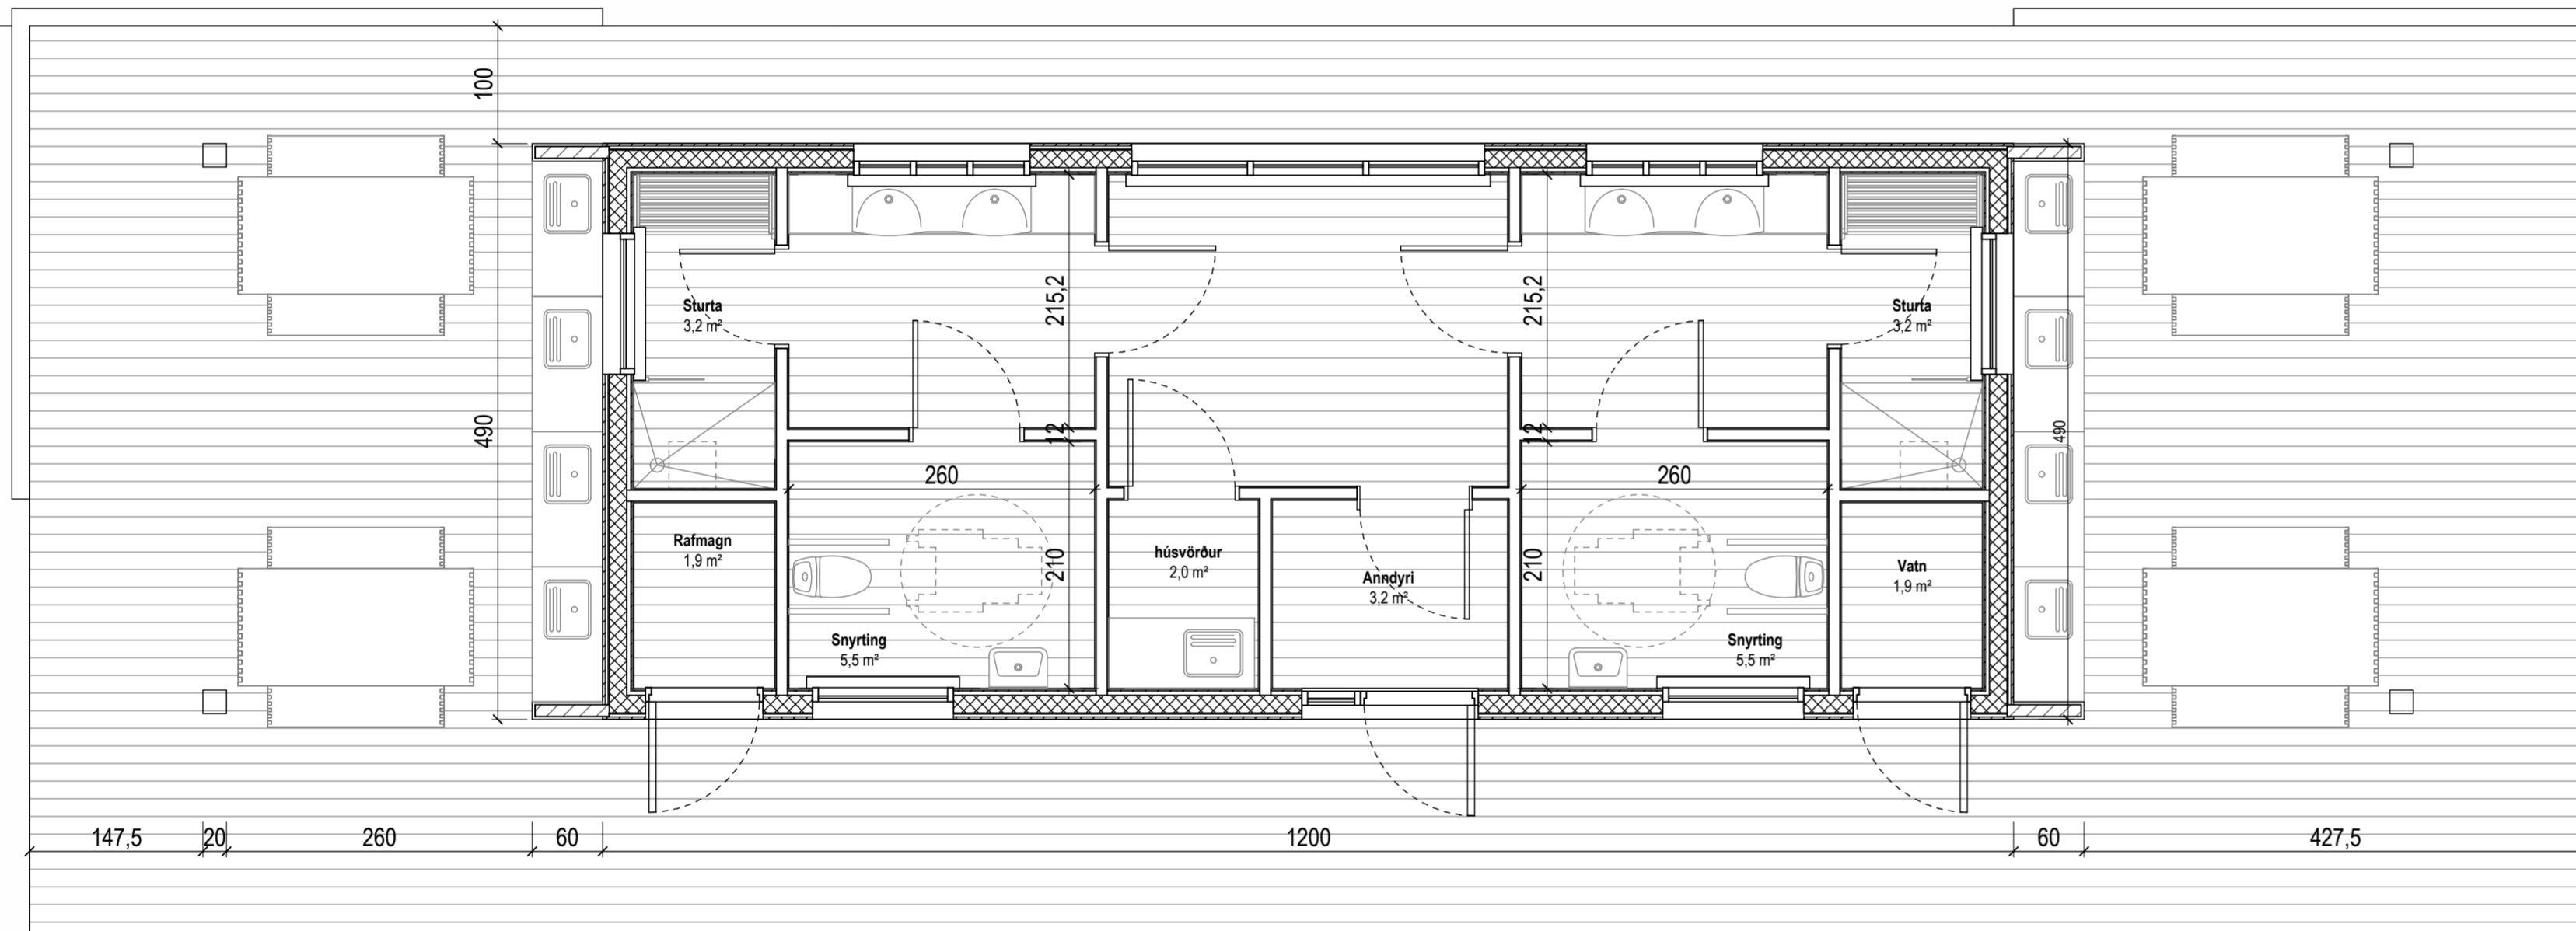

MARIO MELO ARKITEKT